


CMU Wall /Stone on One Side with Chiseled Stone Wall Cap

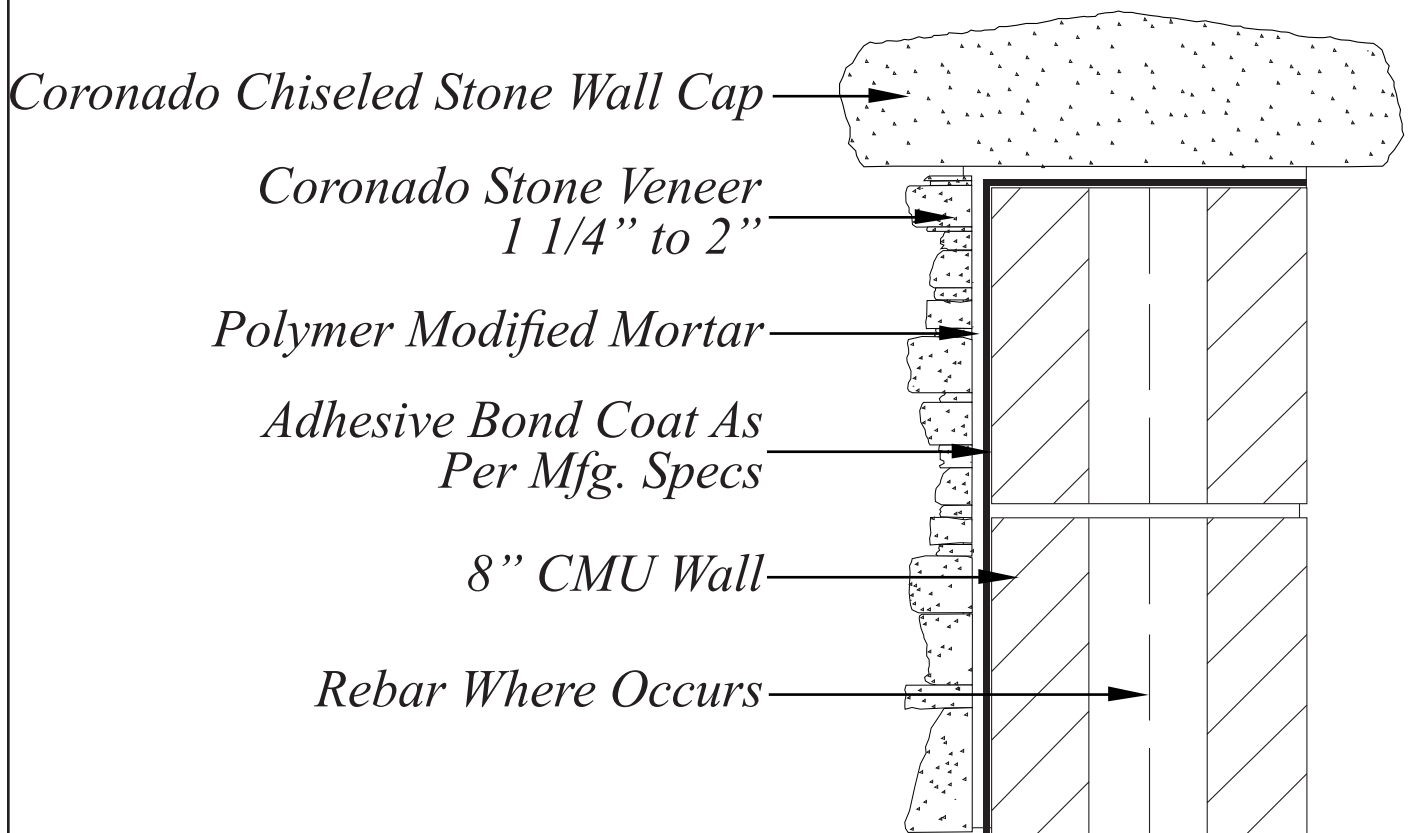

Excludes Treated or Painted CMU Walls
"NOT TO SCALE"