


Figure 15. Rake - Overhang

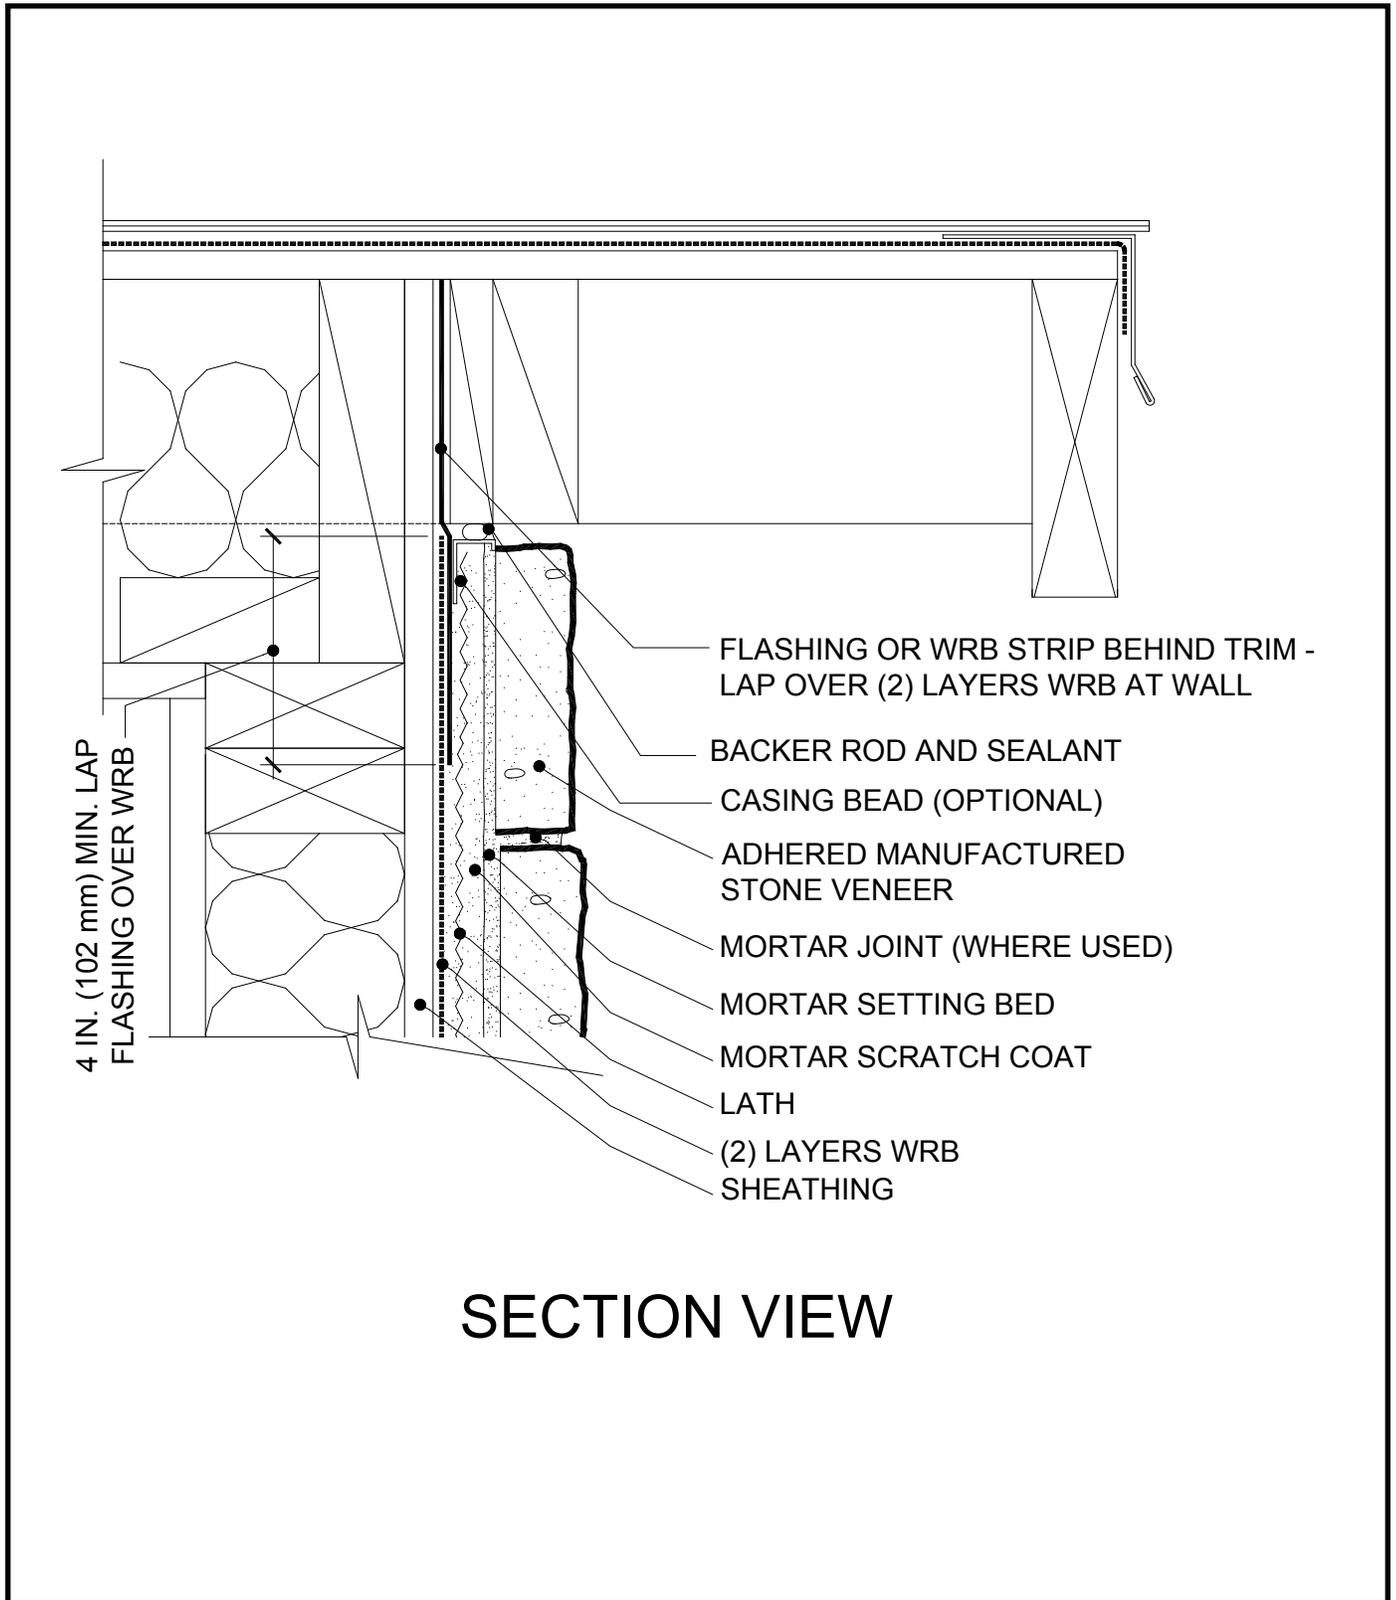

The intent of these details is to limit exposure to wind driven rain.