


Figure 17. Side Wall - Composition Shingles

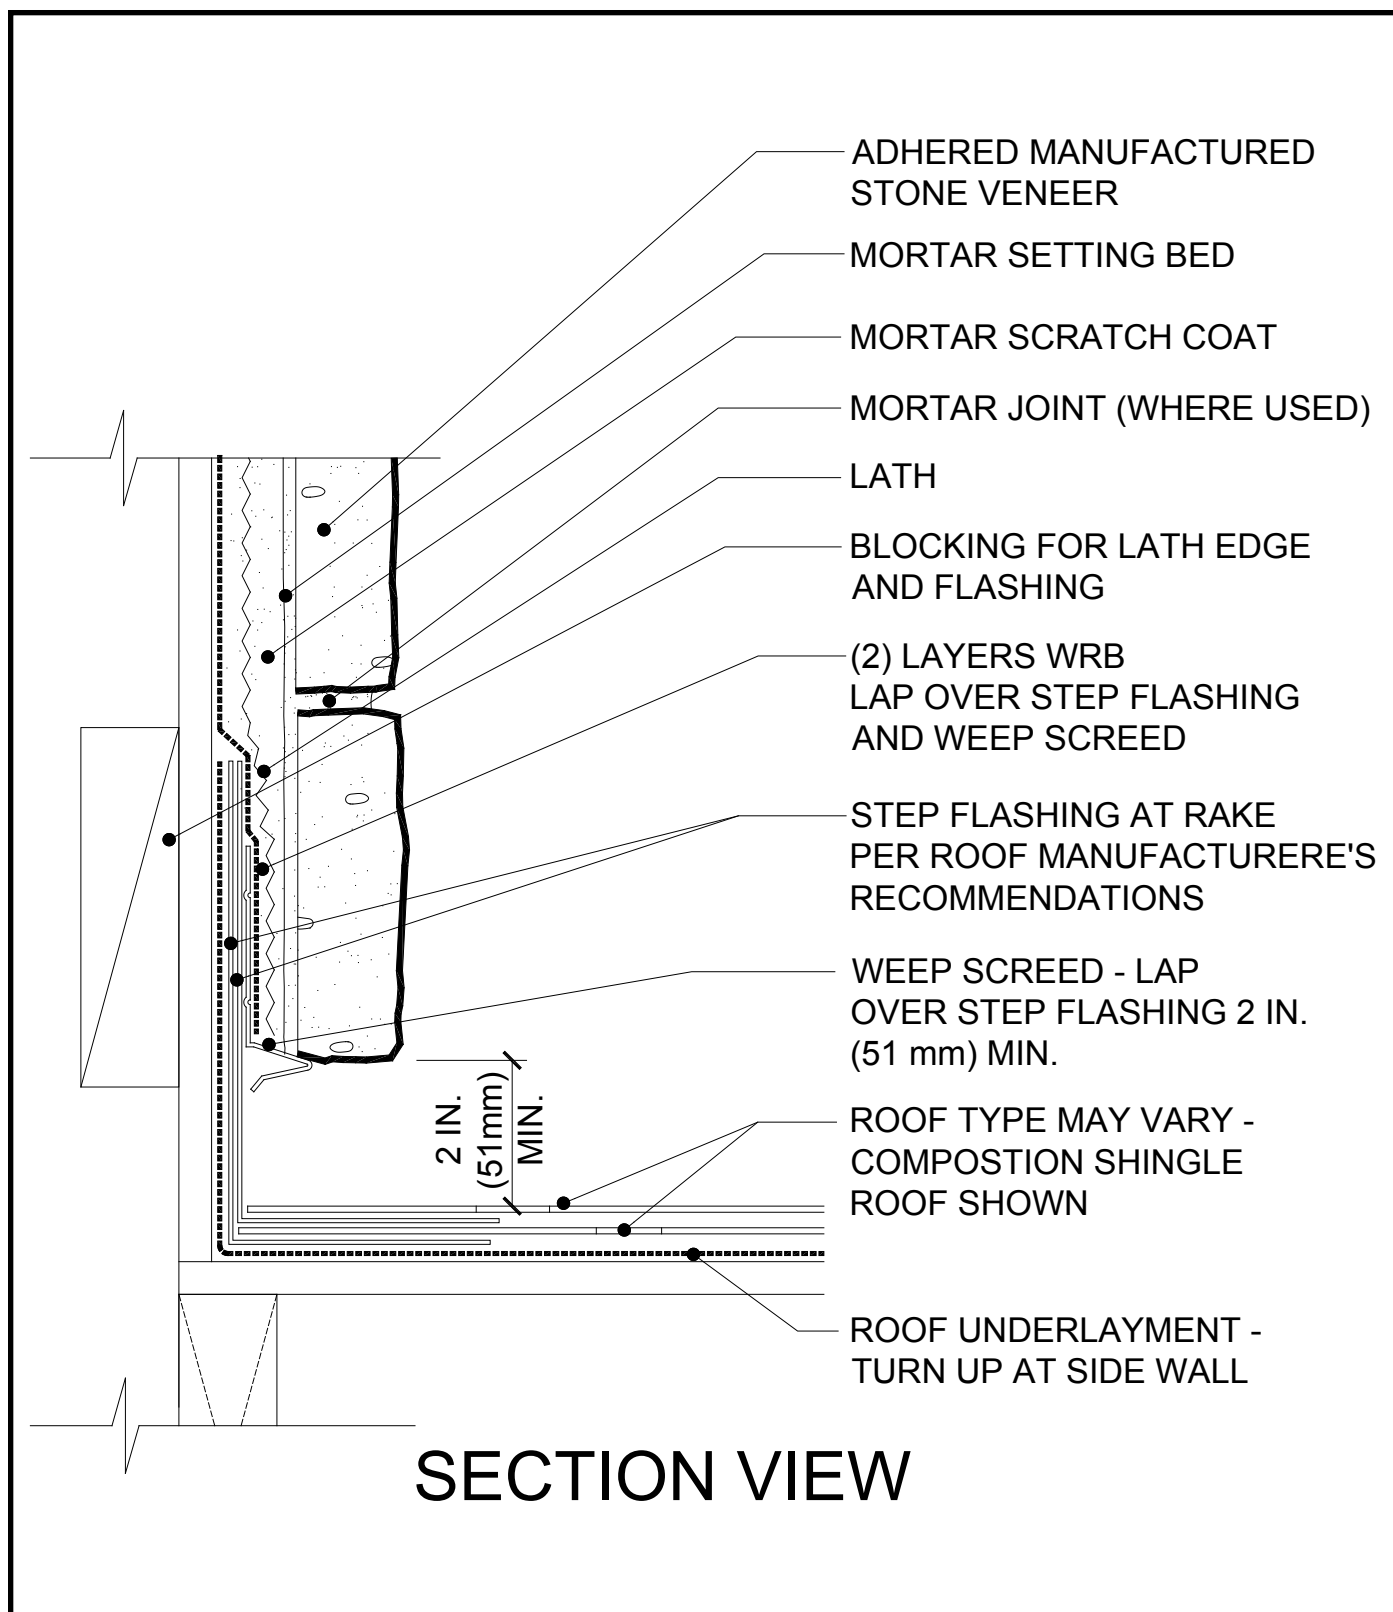

Water resistive barrier laps over step flashing and weep screed.