


## Figure 19. Side Wall - Tile Roofing

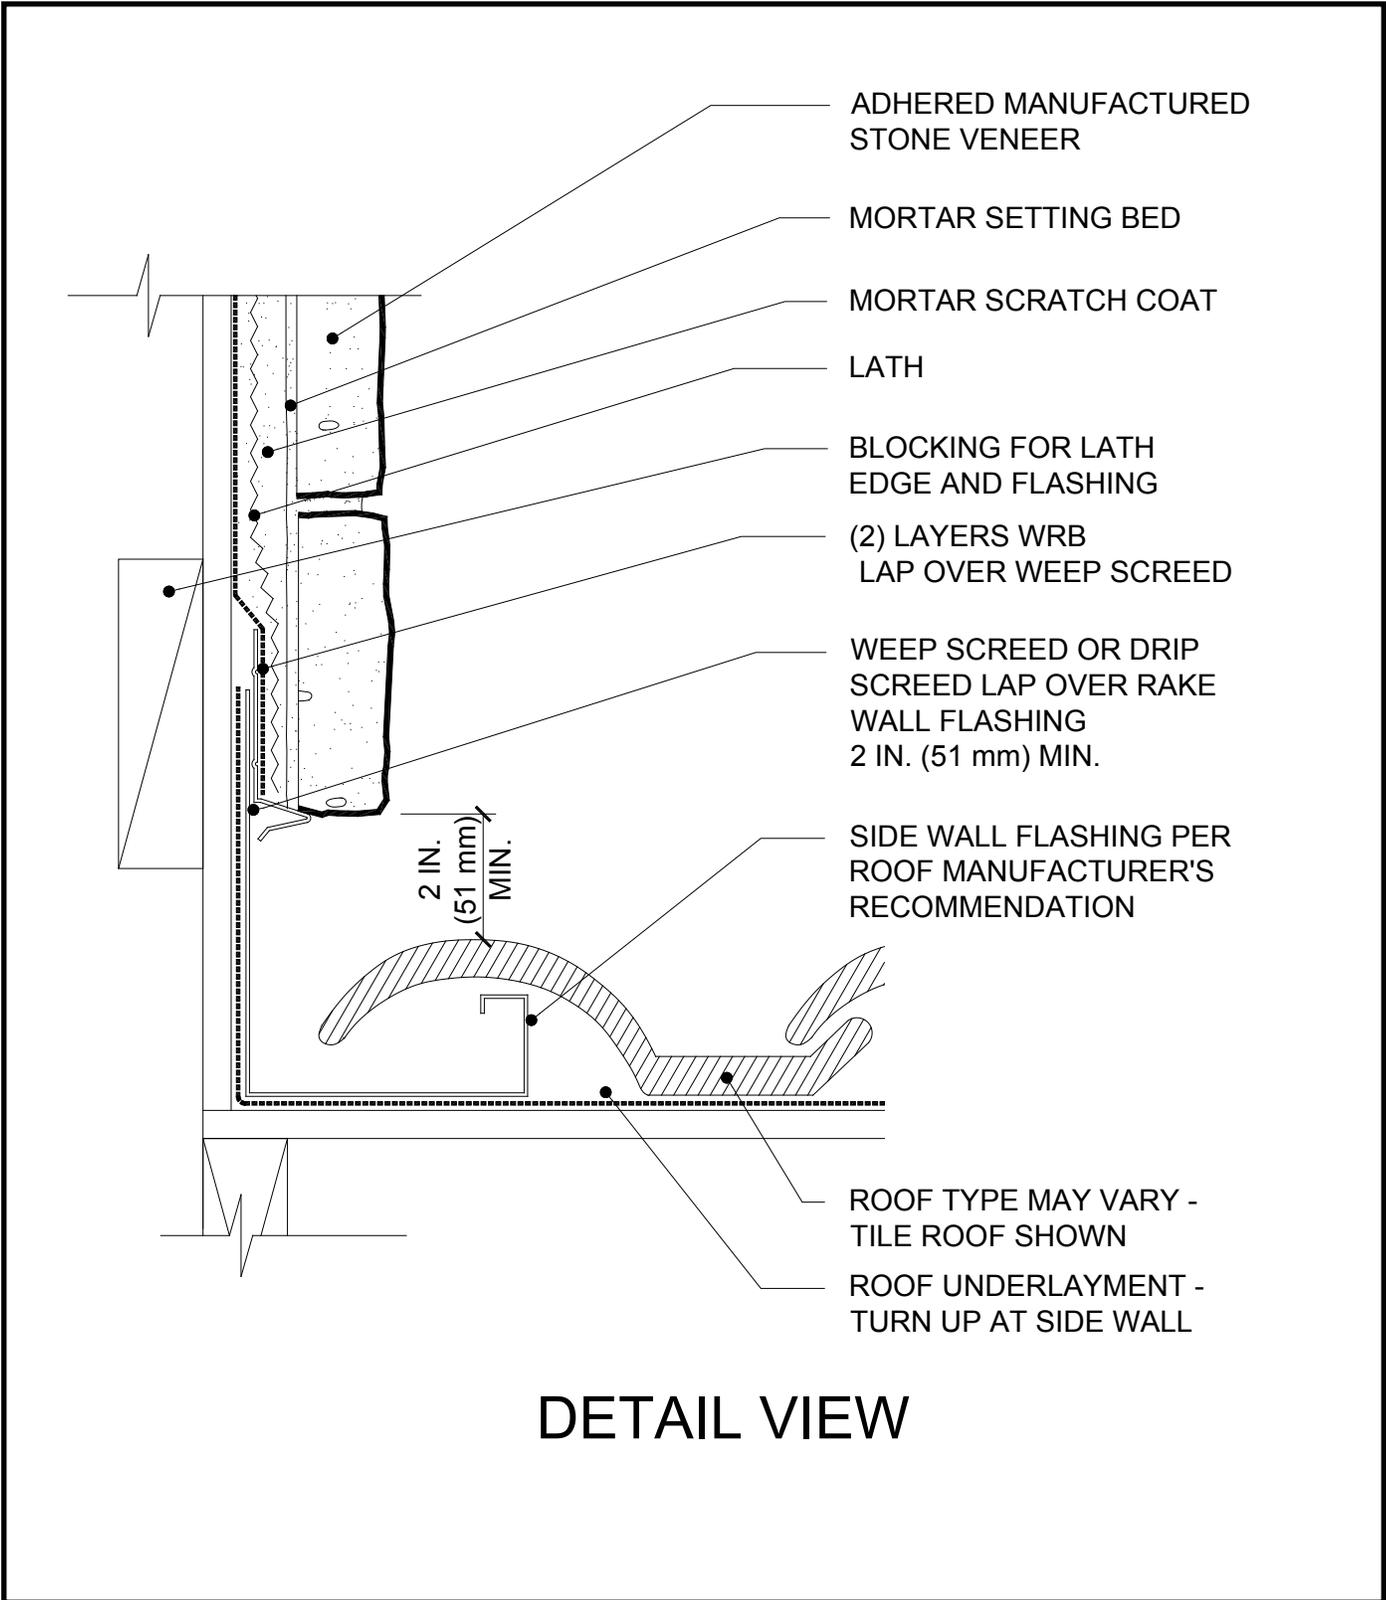

Water resistive barrier laps over step flashing and weep screed.